



LEVEL 0

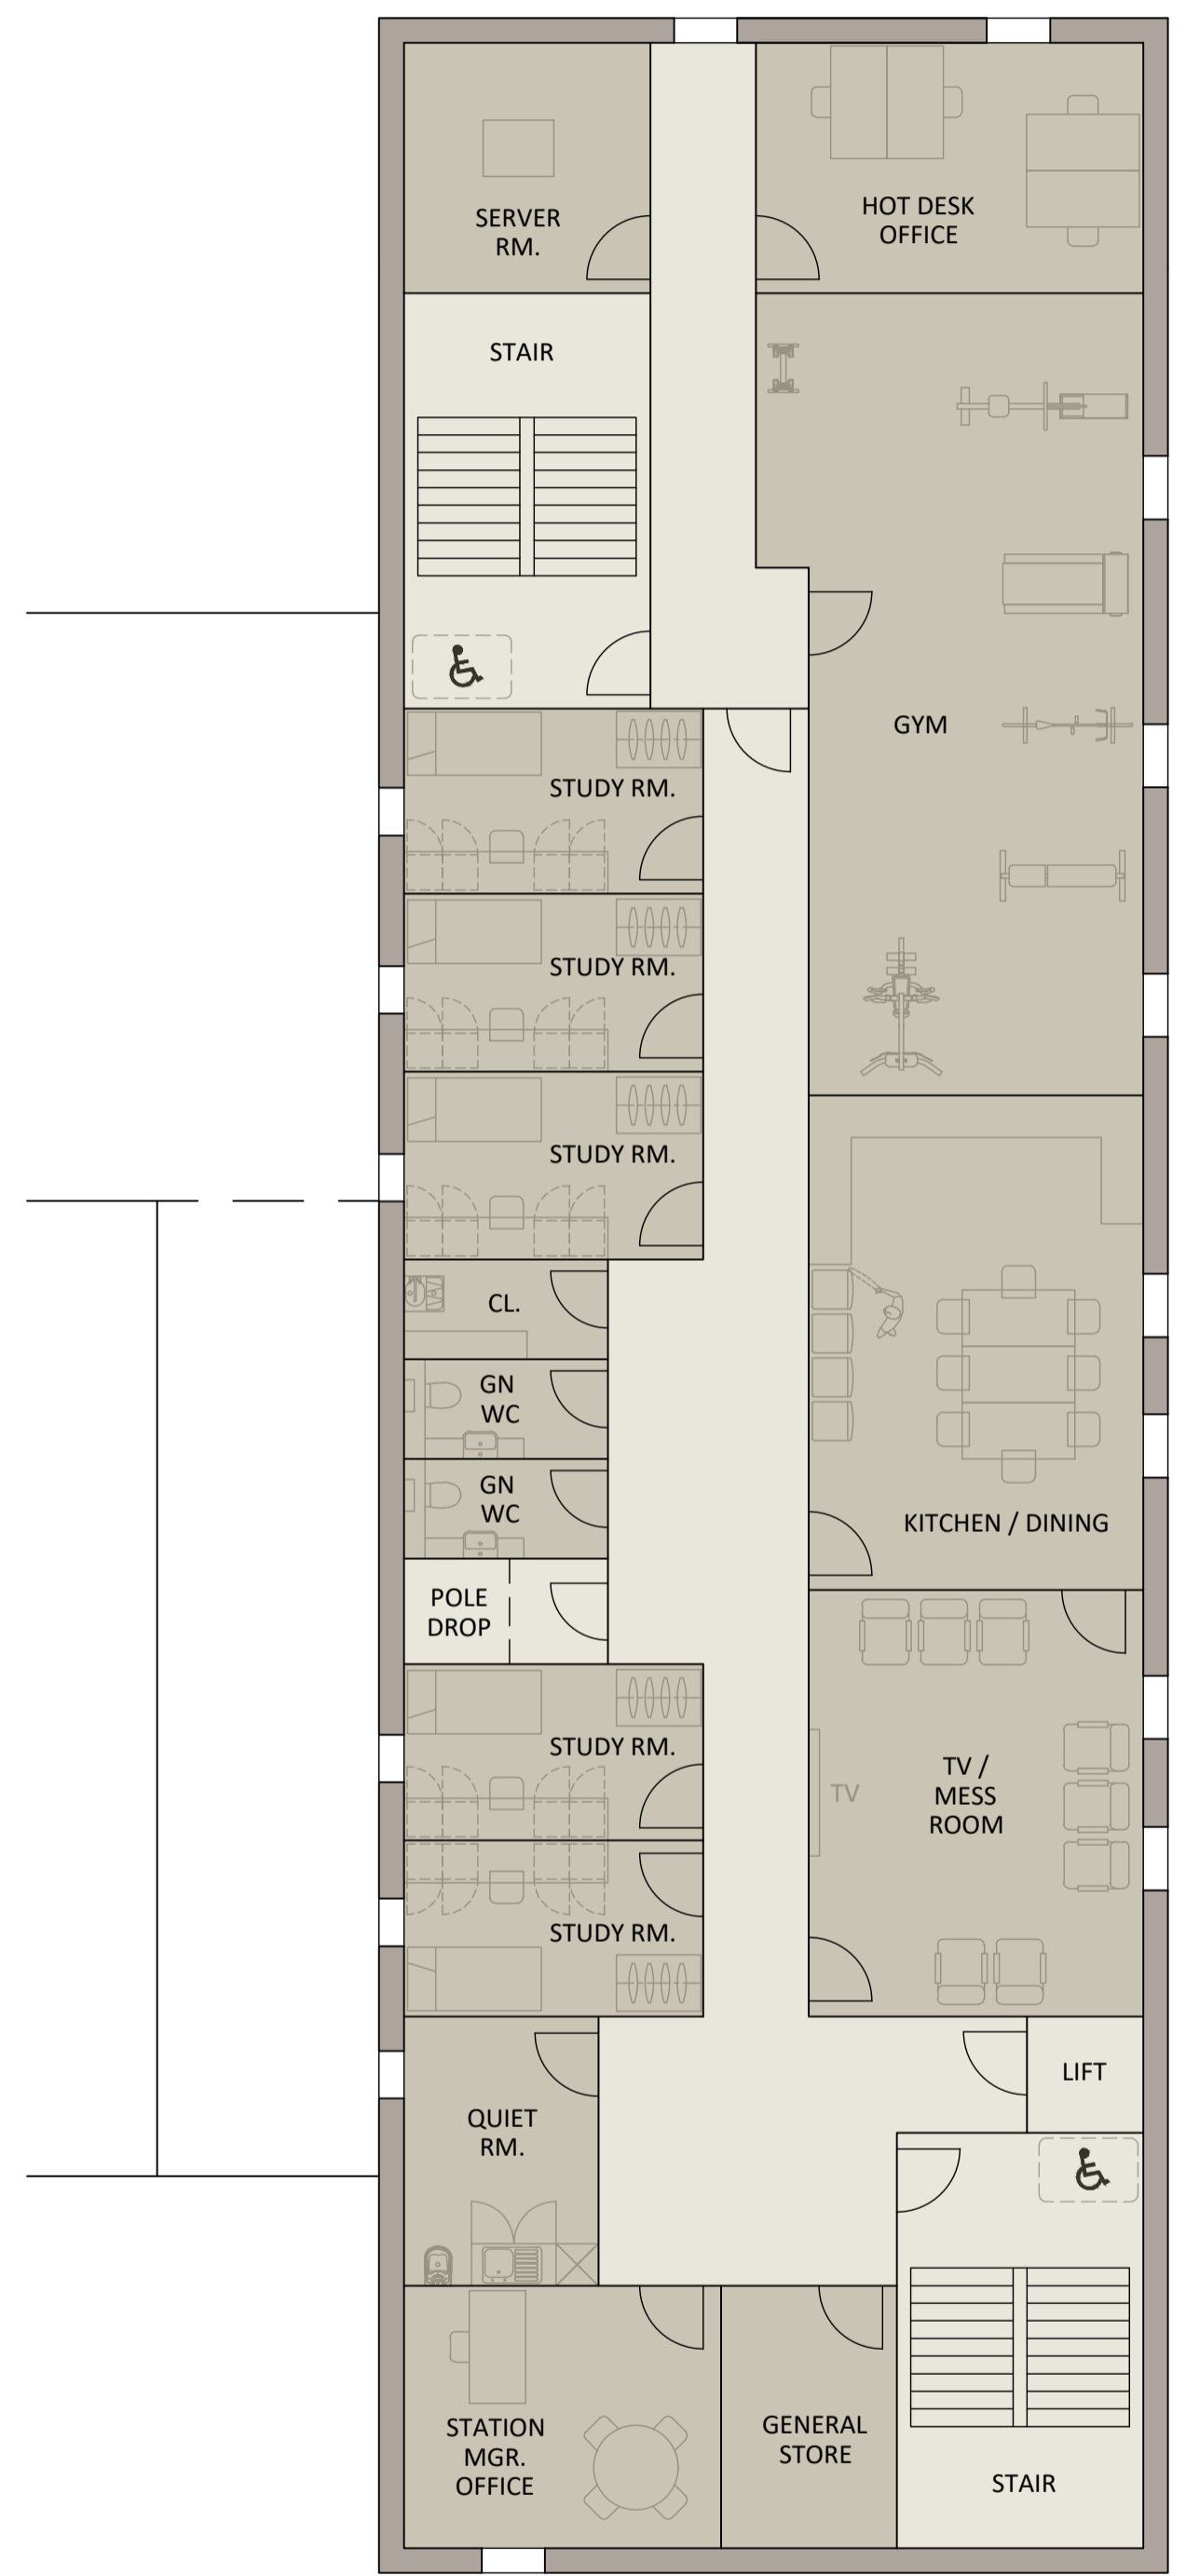

LEVEL 1

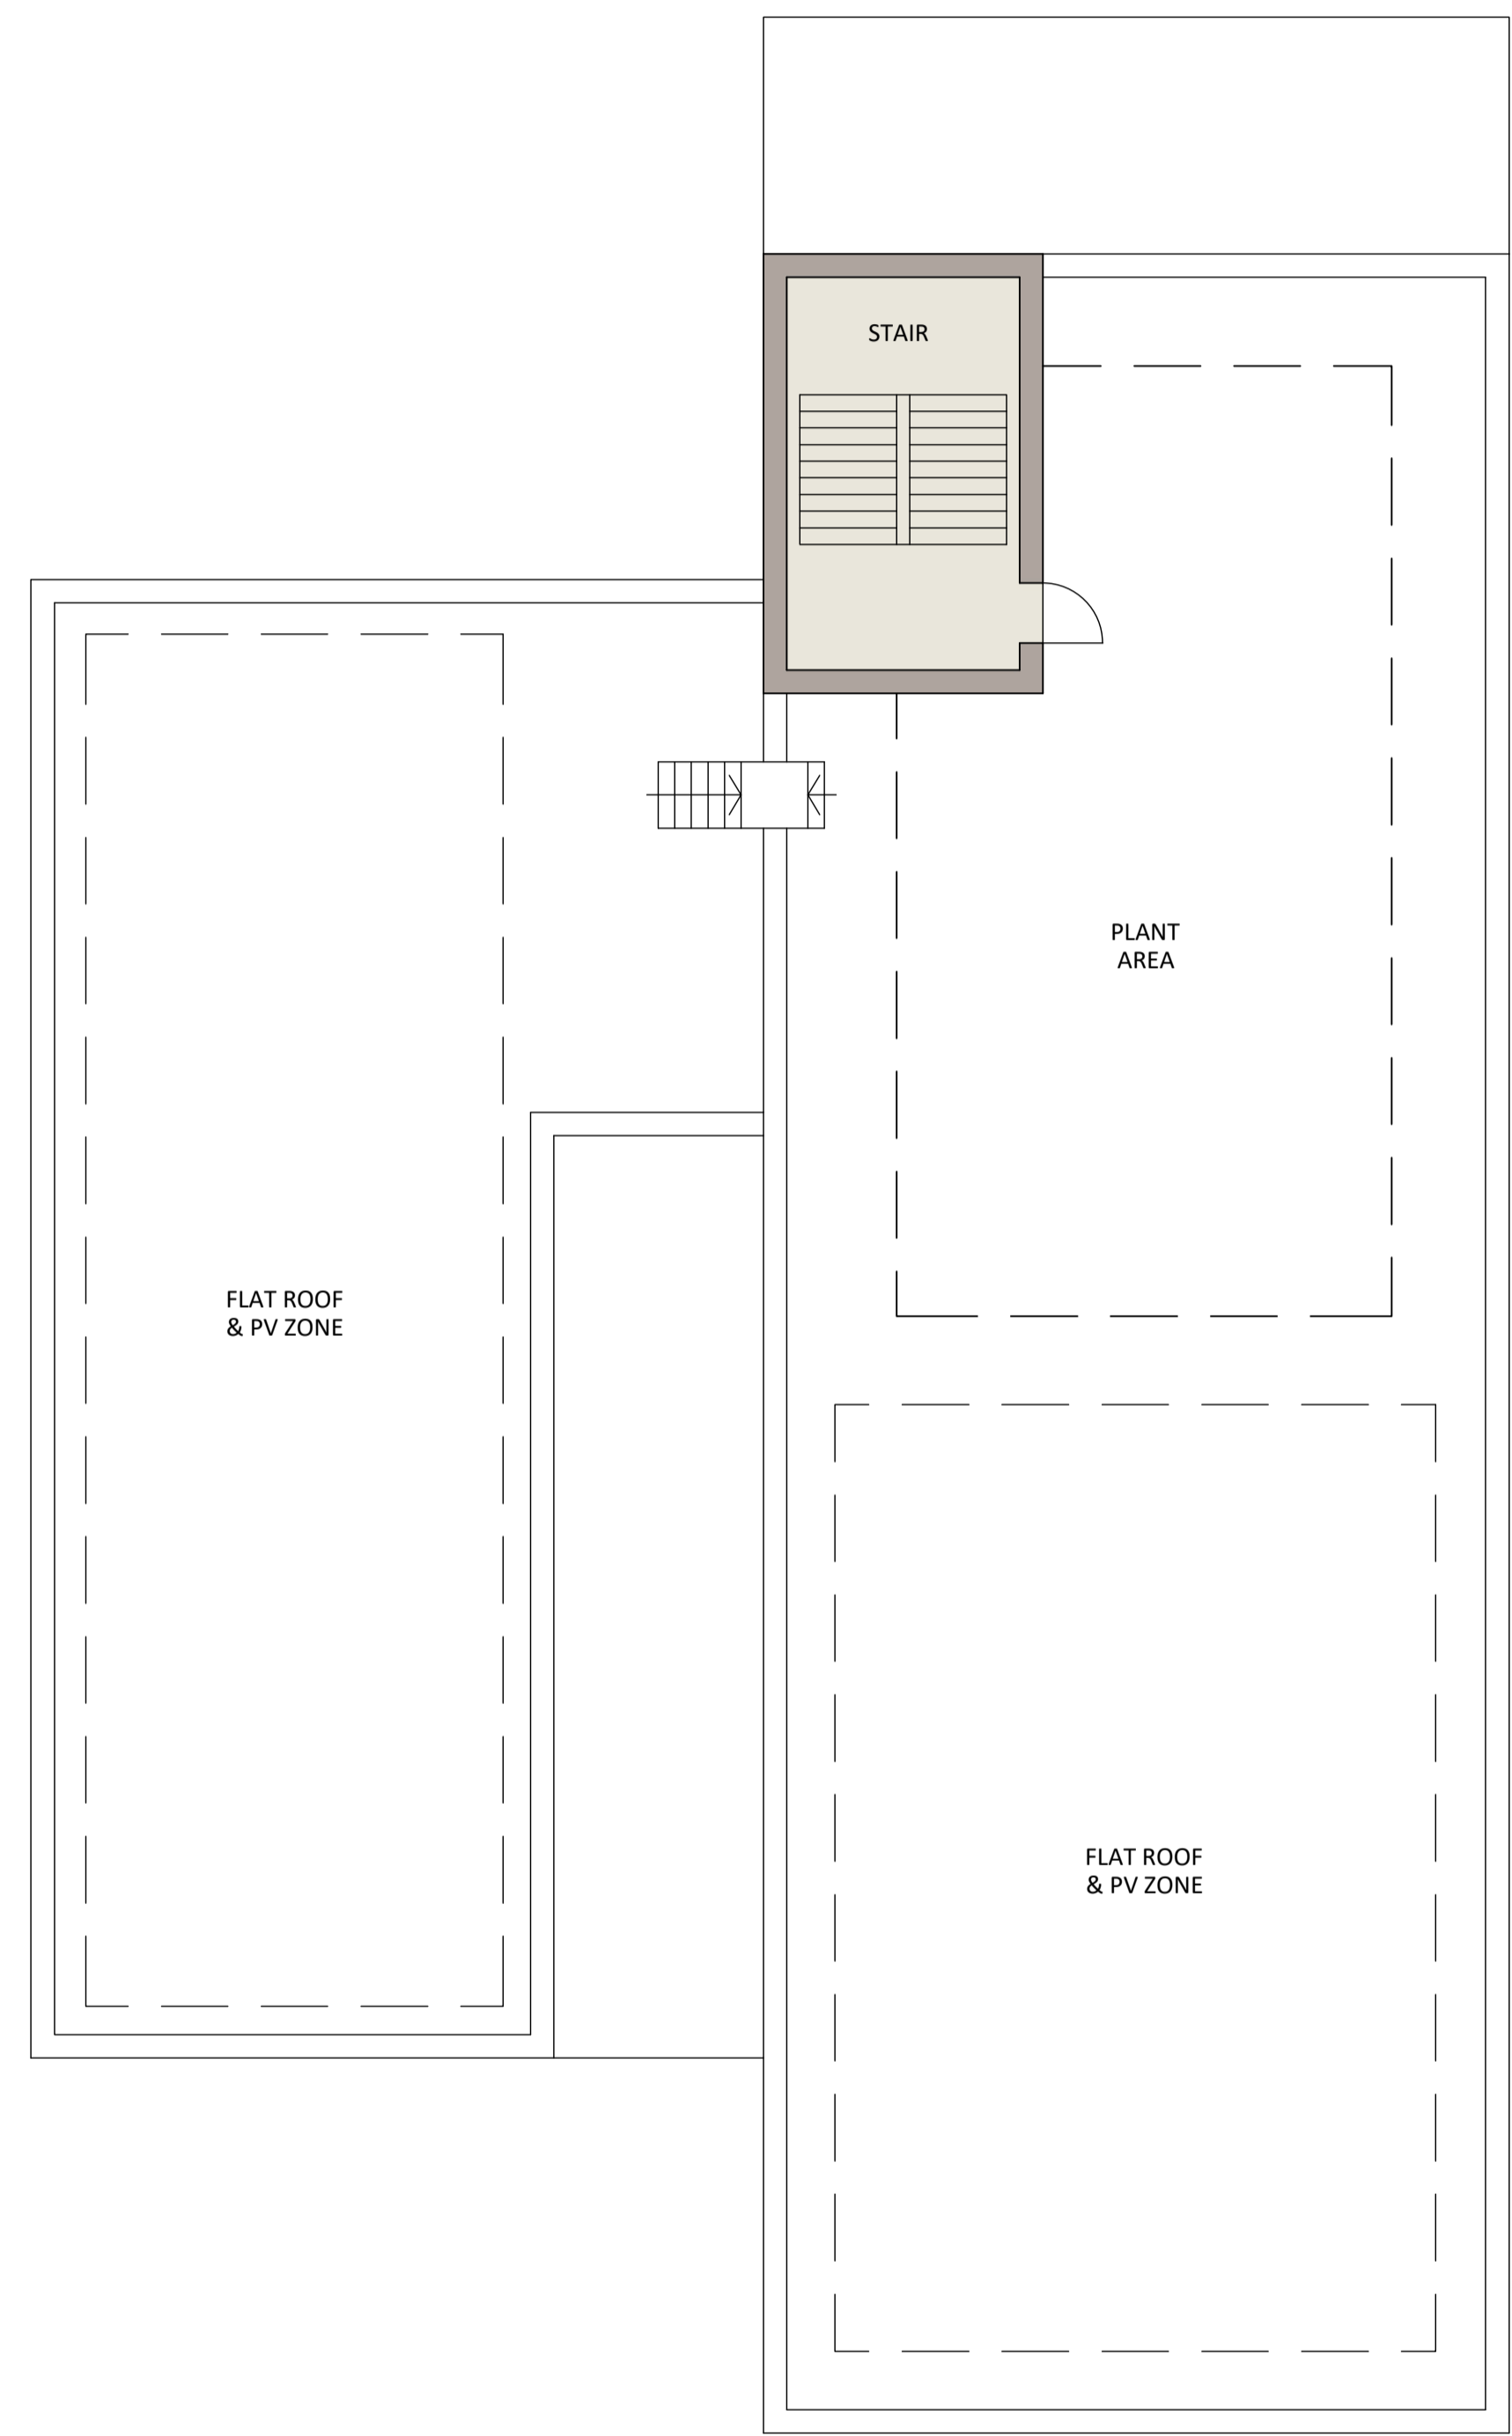

ROOF



FEASIBILITY

This drawing is ©Bradshaw Gass & Hope LLP and is not to be copied, reproduced or re-distributed either in whole or in part without the prior written permission of the originator.

The originator shall have no responsibility for any liability, loss, cost, damage or expense arising from or relating to any use of this document other than for its intended purpose on this project.

This drawing shall be read in conjunction with all other relevant drawings, specifications and associated documentation. Any discrepancies, errors or omissions are to be reported to the originator before proceeding with work.

All dimensions are to be checked on site by the contractor prior to proceeding with any work.

Hazard Identification

ref	hazard	date

P3	MINOR AMENDMENTS TO NAMING	ST	19.10.22
P2	LOBBIES ADDED TO PERSONAL LOCKER ROOM	ST	14.10.22
P1	FIRST ISSUE	ST	07.10.22
ref	revision	by	date

BGH Architects
Consulting Engineers
Quantity Surveyors

21 Silverwell Street
Bolton
BL1 1PR
t: 01204 525321
email@bghbolton.co.uk
www.bghbolton.co.uk

Bradshaw Gass & Hope LLP

client
GREATER MANCHESTER COMBINED AUTHORITY

project
NEW FIRE STATIONS FEASIBILITY STUDIES

drawing
BLACKLEY FIRE STATION PROPOSED FLOOR PLANS OPTION 4

drawn by ST date OCT 22

checked by date

scale 1:100 A1

dwg no **1978.35.1304** rev **P3**